



## 6 Ellery Place DOLANS BAY NSW

5 🛏 3 🚿 4 🚗

Privately positioned in a quality cul-de-sac, this impressive dual level residence blends luxury and style with an emphasis on all year round entertaining. Features are:

- 5 well proportioned bedrooms (master with walk-in robe and ensuite)
- Choice of open plan formal and casual living areas
- Stunning stone kitchen with top end appliances
- ducted air conditioning throughout
- Superb outdoor entertaining areas including a fully equipped cabana
- Double garage with abundance of storage options
- Resort-style in ground swimming pool
- Additional parking for extra cars, boats, caravan, etc.

**Type** : House  
**View** : <https://www.burkeproperty.com.au/7403965>



**David Kennedy**  
02 9544 1111

[For full version visit the website](https://www.burkeproperty.com.au)



Ground Floor




First Floor

**6 Ellery Place, Dolans Bay**

*Please note: All stated dimensions are approximate only. Particulars given are of general information only and do not constitute any representation on the part of the vendor or agent.*



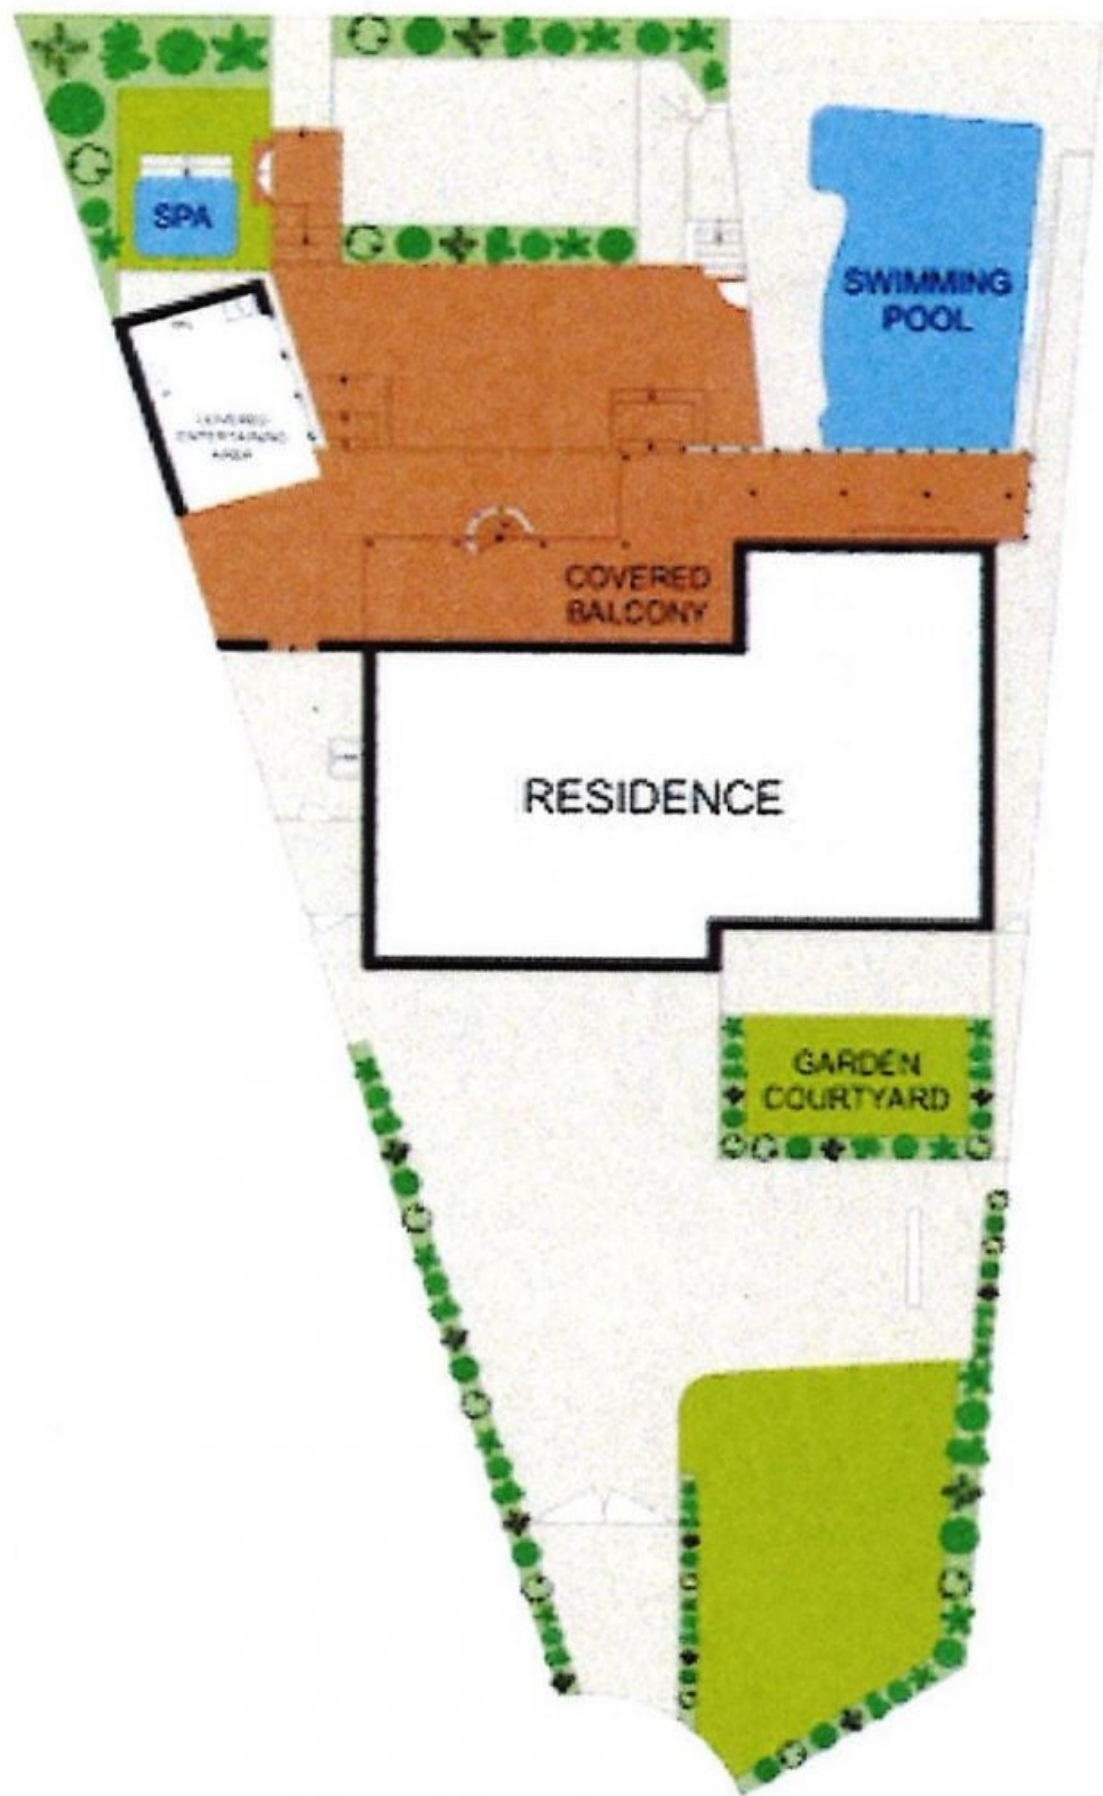

**SITE PLAN  
(NOT TO SCALE)**